



COMPOUND LAYOUT  
SCALE 1:1,000

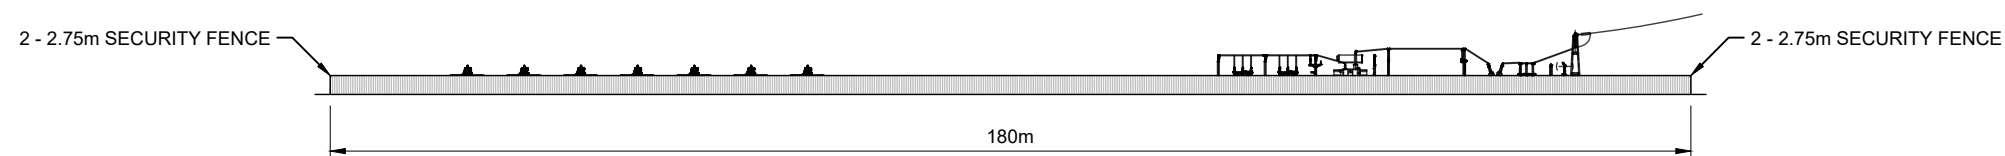

FRONT ELEVATION  
SCALE 1:1,000

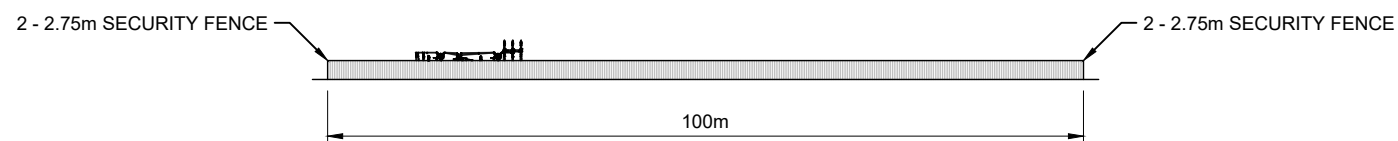

SIDE ELEVATION  
SCALE 1:1,000



LEGAL: NATURAL POWER CONSULTANTS LTD TAKE NO RESPONSIBILITY FOR THE ACCURACY OF DATA PROVIDED BY THIRD PARTIES.

NOTES:

1. THIS IS A TYPICAL ARRANGEMENT ONLY AND NOT FOR CONSTRUCTION.

A	INITIAL ISSUE	MH	MB	JS	05/07/24
REV	DESCRIPTION	BY	CH	APP	DATE

CLIENT: **VATTENFALL** 

NATURAL POWER CONSULTANTS LTD.  
120 BATH STREET  
SECOND FLOOR  
GLASGOW  
G2 2EN  
SCOTLAND,UK  
TEL: +44 (0) 1786 542 300  
WWW.NATURALPOWER.COM



IFS DOC NO.: 1356559	IFS ACTIVITY: 80,830
SCALE: 1:1,000 @ A3	SHEET NO.: 1 OF 1

STATUS: **FOR INFORMATION**

PROJECT: SOUTH KYLE II WIND FARM

DRAWING TITLE: FIGURE 3.4  
INDICATIVE SUBSTATION/CONTROL  
BUILDING AND BESS COMPOUND

DRAWING NO.: 14805_DET_3004	REVISION <b>A</b>
-----------------------------	-------------------