


03640.00011.3-11.0 Indicative Laydown Area.dwg

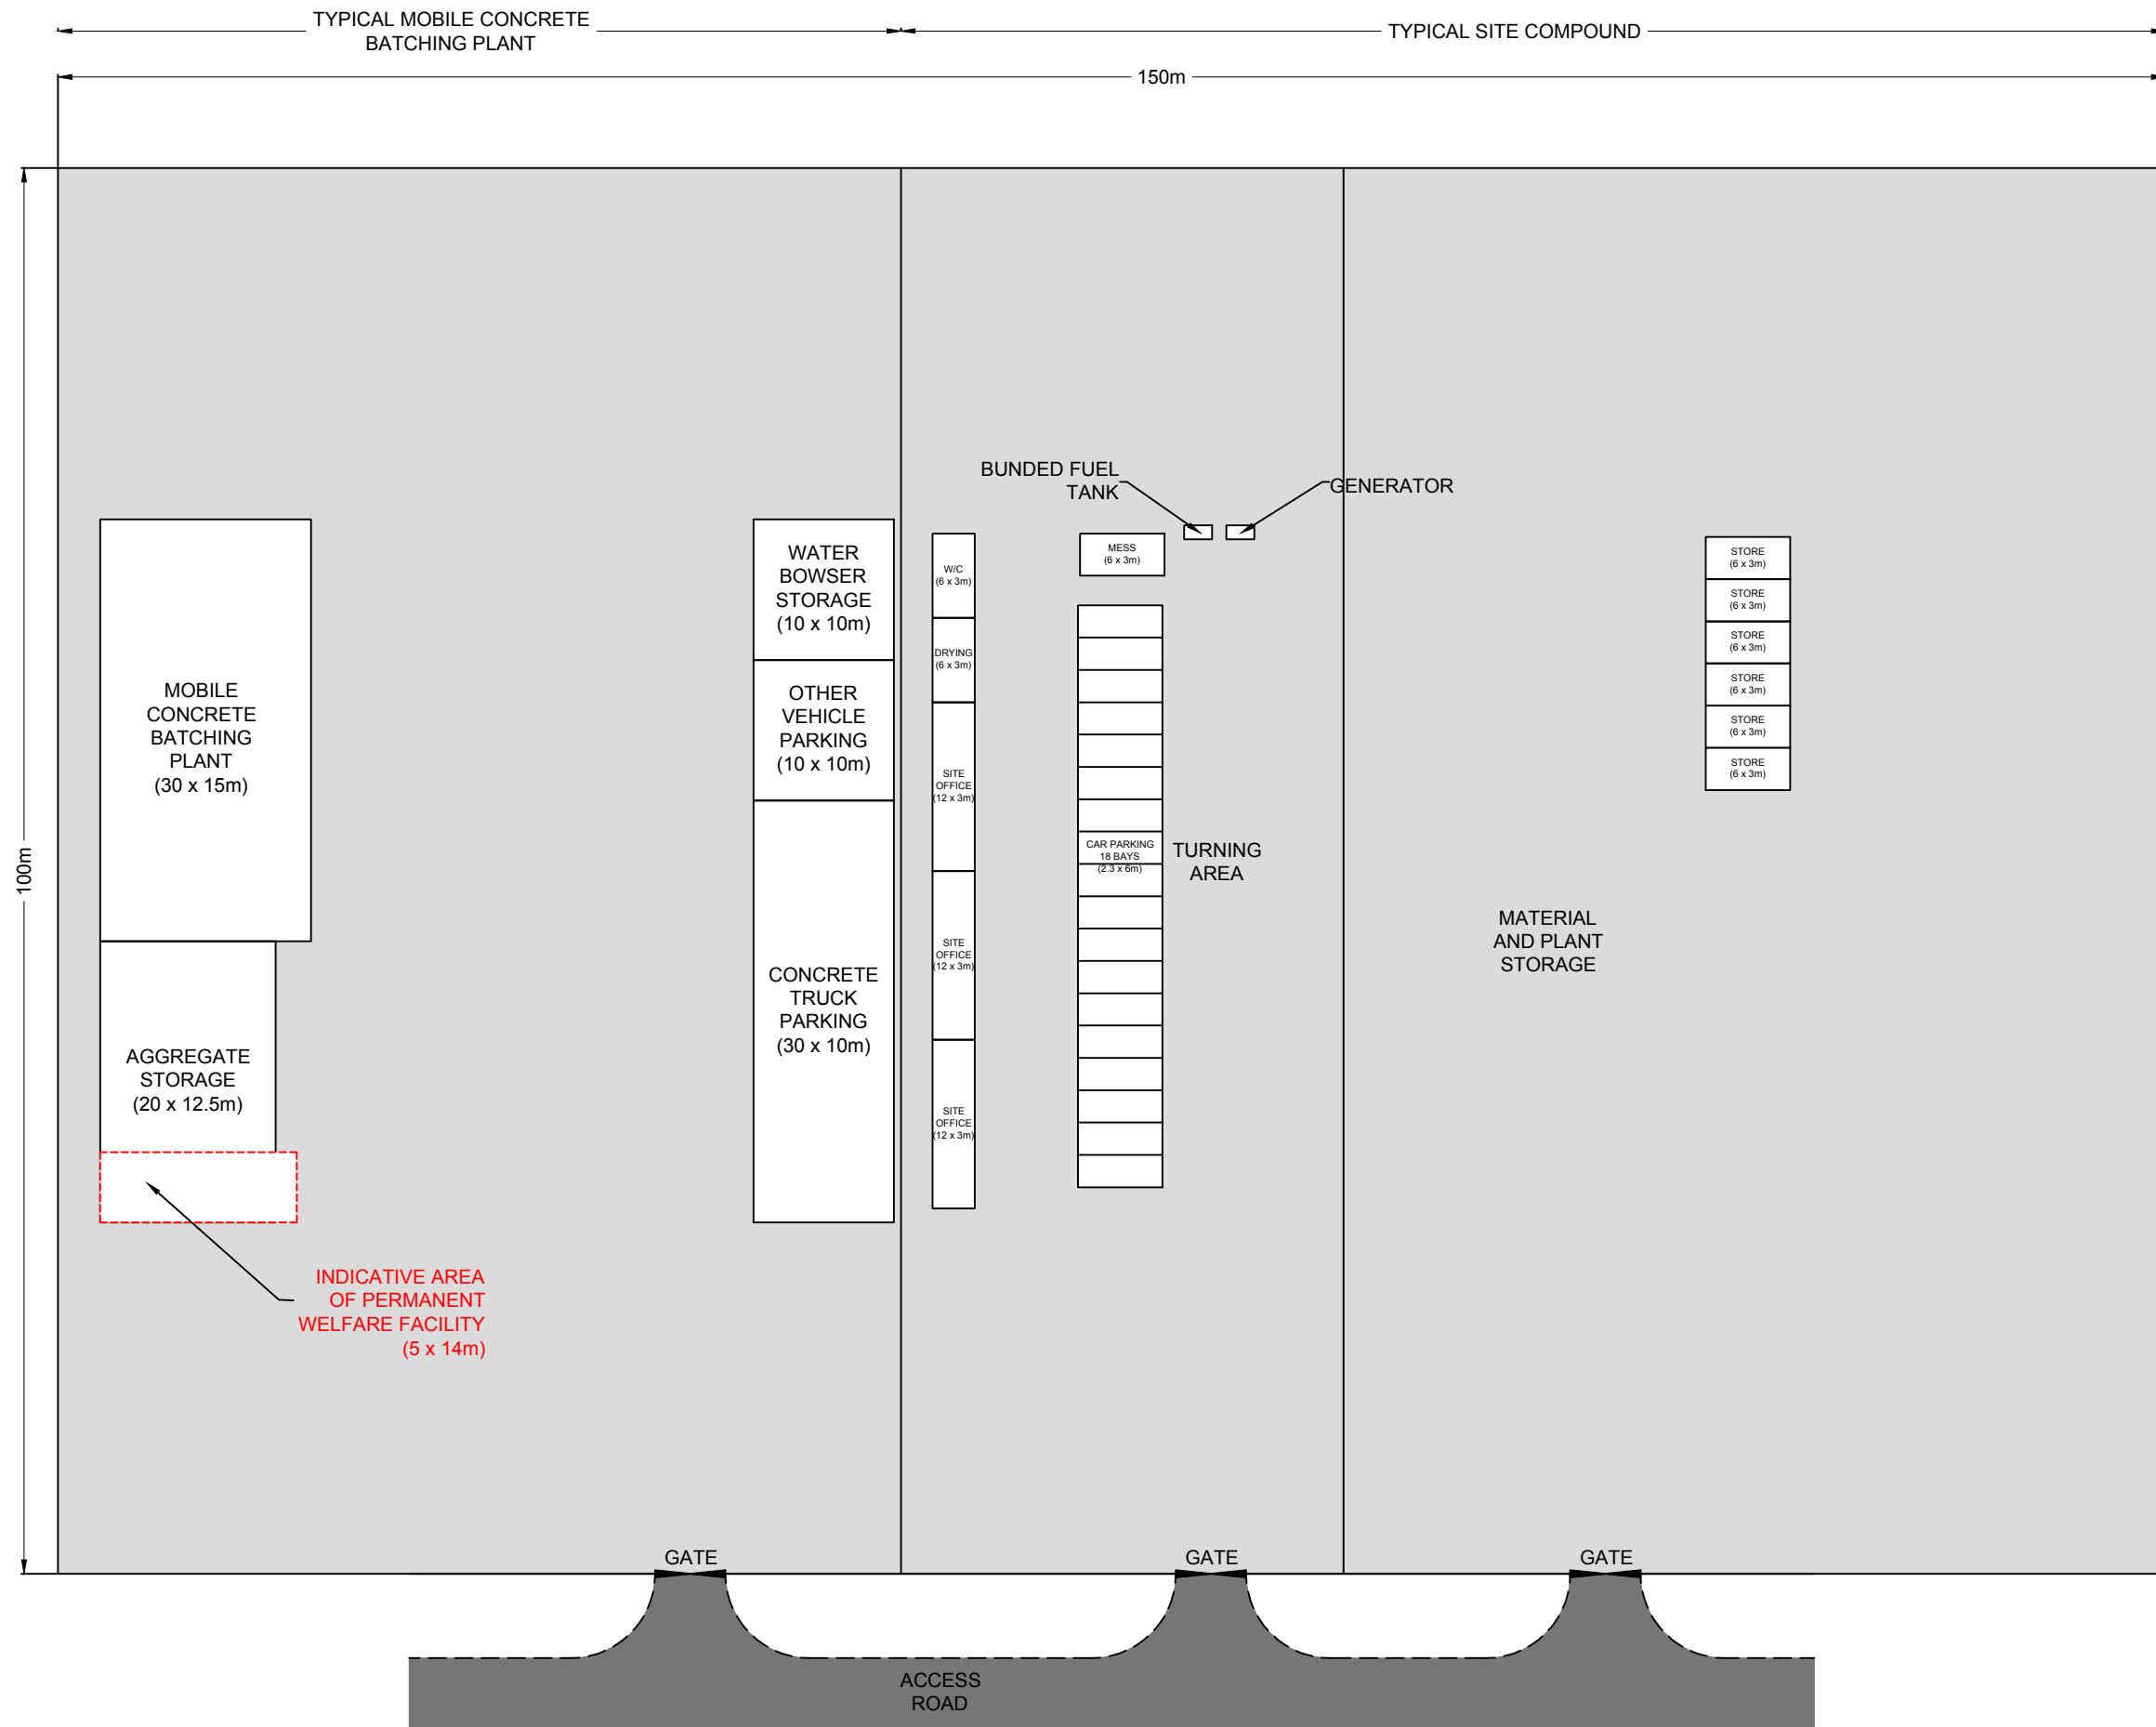

- NOTES
1. TYPICAL ARRANGEMENT DETAILS MAY VARY DEPENDING ON SITE.
  2. THE OVERALL PLAN AREA WILL BE APPROXIMATELY 15000m<sup>2</sup> BUT MAY BE PROVIDED BY AN AREA LONGER AND NARROWER THAN SHOWN.
  3. TEMPORARY COMPOUND TO BE CONSTRUCTED ON A STONE HARDSTANDING AREA, DEPTH OF STONE DEPENDS ON LOCAL GROUND CONDITIONS.





SLR  
global environmental solutions

4/5 LOCHSIDE VIEW  
EDINBURGH PARK  
EDINBURGH  
EH12 9DH

T: +44 (0)131 335 6830  
www.slrconsulting.com

CLASHINDARROCH II WINDFARM  
EIA REPORT  
INDICATIVE CENTRAL LAYDOWN AREA  
**FIGURE 3.11**

Scale 1:500 @ A3 Date SEPTEMBER 2019