



03640.00011.3-5.0 Indicative Turbine Foundation.dwg

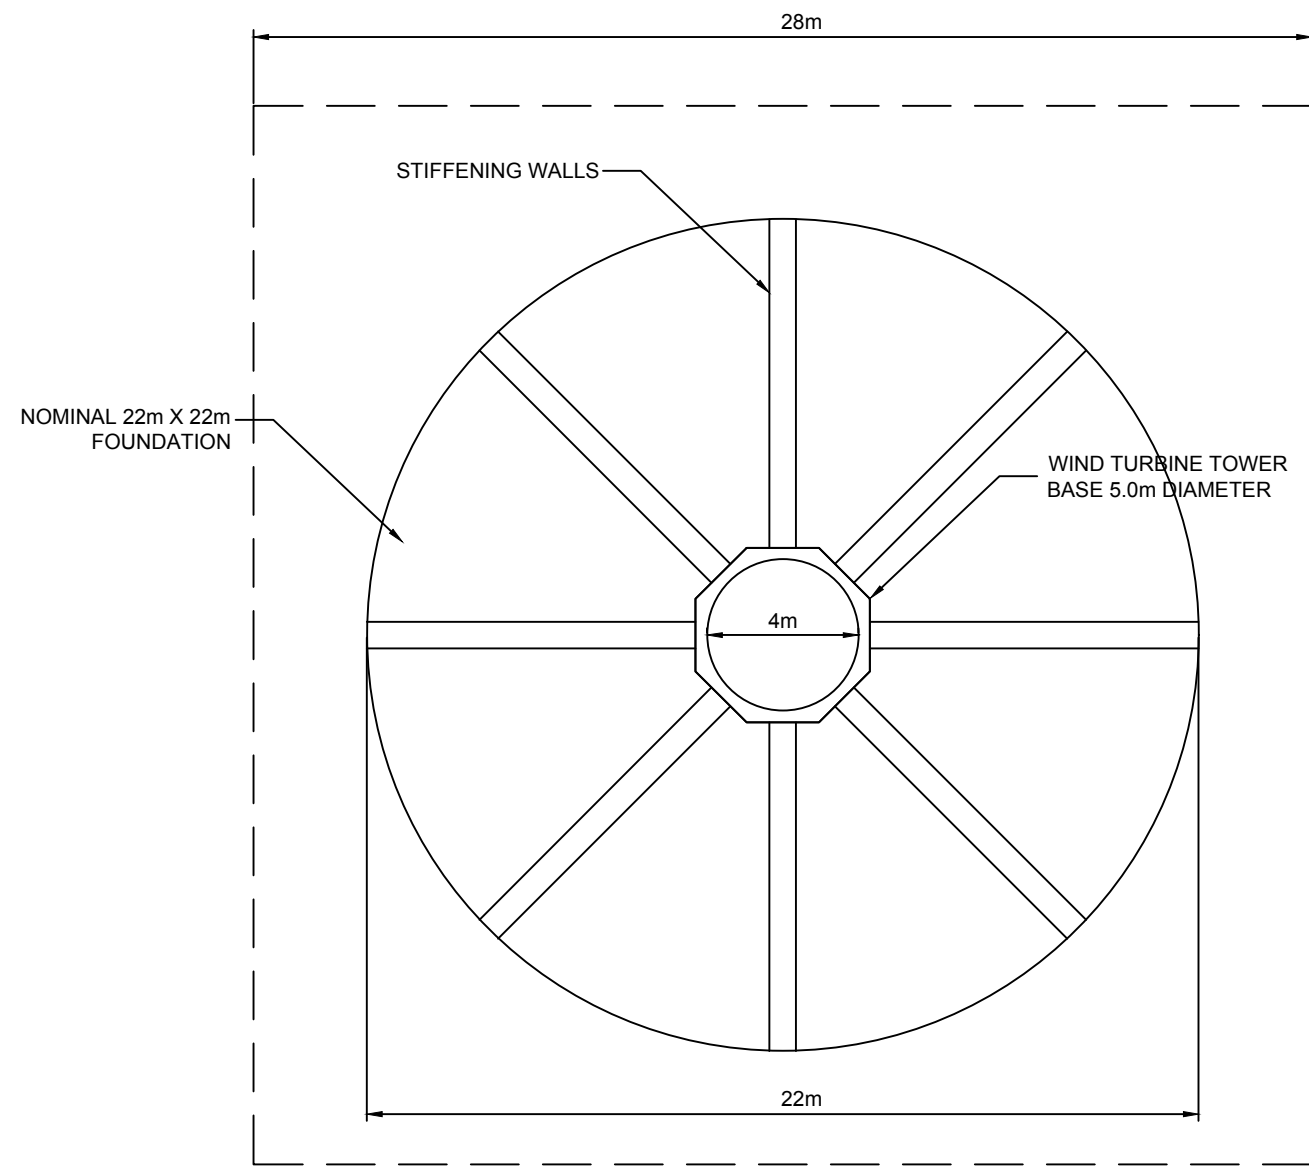

**INDICATIVE TURBINE FOUNDATION LAYOUT PLAN  
(DEPENDENT ON GROUND CONDITIONS)**

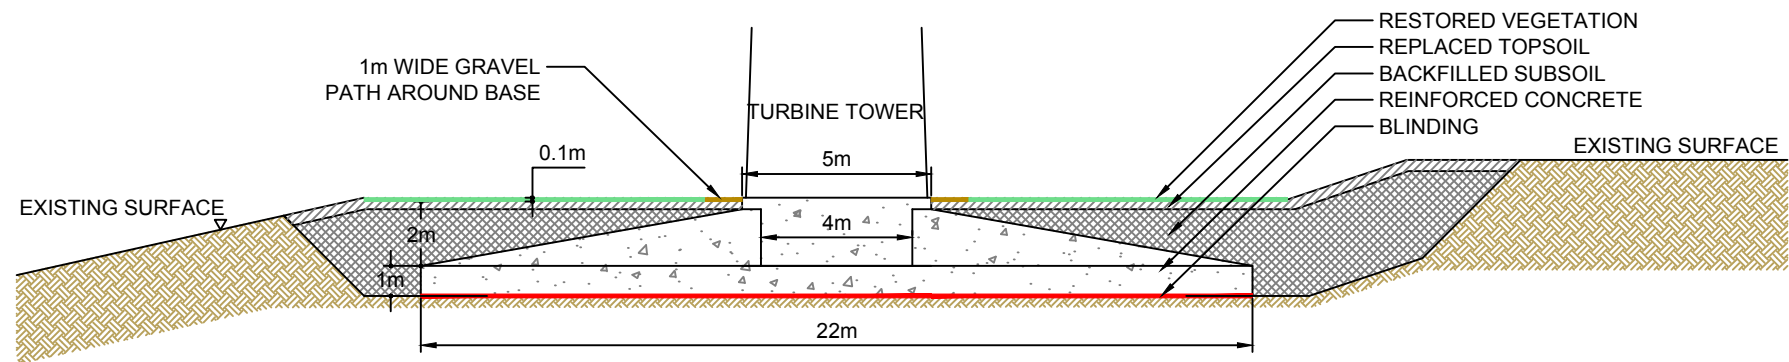

**INDICATIVE TURBINE FOUNDATION SECTION**

NOTES

1. FOUNDATIONS OVER AN AREA OF AROUND 22m x 22m WOULD BE LAID.
2. THE AREA OF GROUND EXCAVATED FOR EACH FOUNDATION WILL VARY TO ACCOMMODATE ACCESS FOR CONSTRUCTION AND FOR ANY FOUNDATION PREPARATORY WORKS.



4/5 LOCHSIDE VIEW  
EDINBURGH PARK  
EDINBURGH  
EH12 9DH  
T: +44 (0)131 335 6830  
www.slrconsulting.com

CLASHINDARROCH II WIND FARM

EIA REPORT

INDICATIVE TURBINE FOUNDATION

**FIGURE 3.5**

Scale  
1:200 @ A3

Date  
SEPTEMBER 2019