



Notes:

1. Foundations over an area of around 25.0m x 25.0m would be laid.
2. The area of ground excavated for each foundation will vary to accommodate access for construction and for any foundation preparatory works.

Legend:

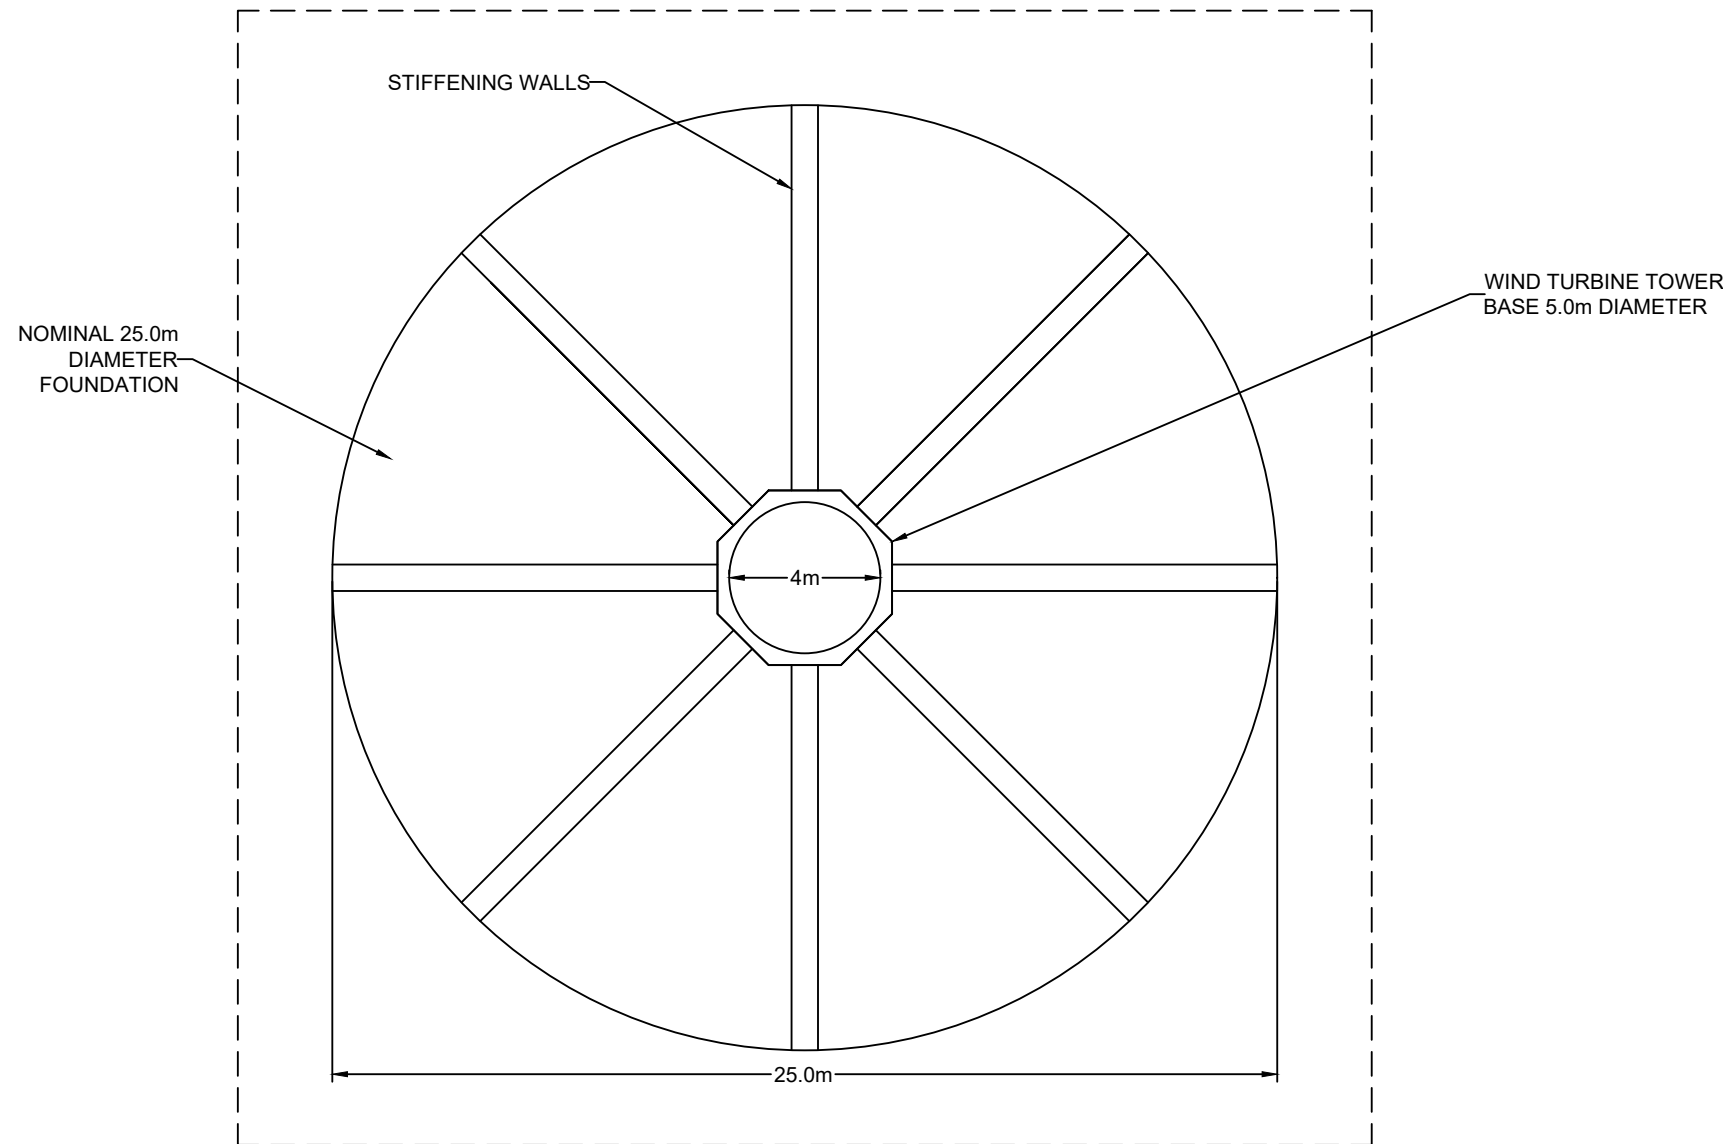

**INDICATIVE TURBINE FOUNDATION LAYOUT PLAN
(DEPENDENT ON GROUND CONDITIONS)**

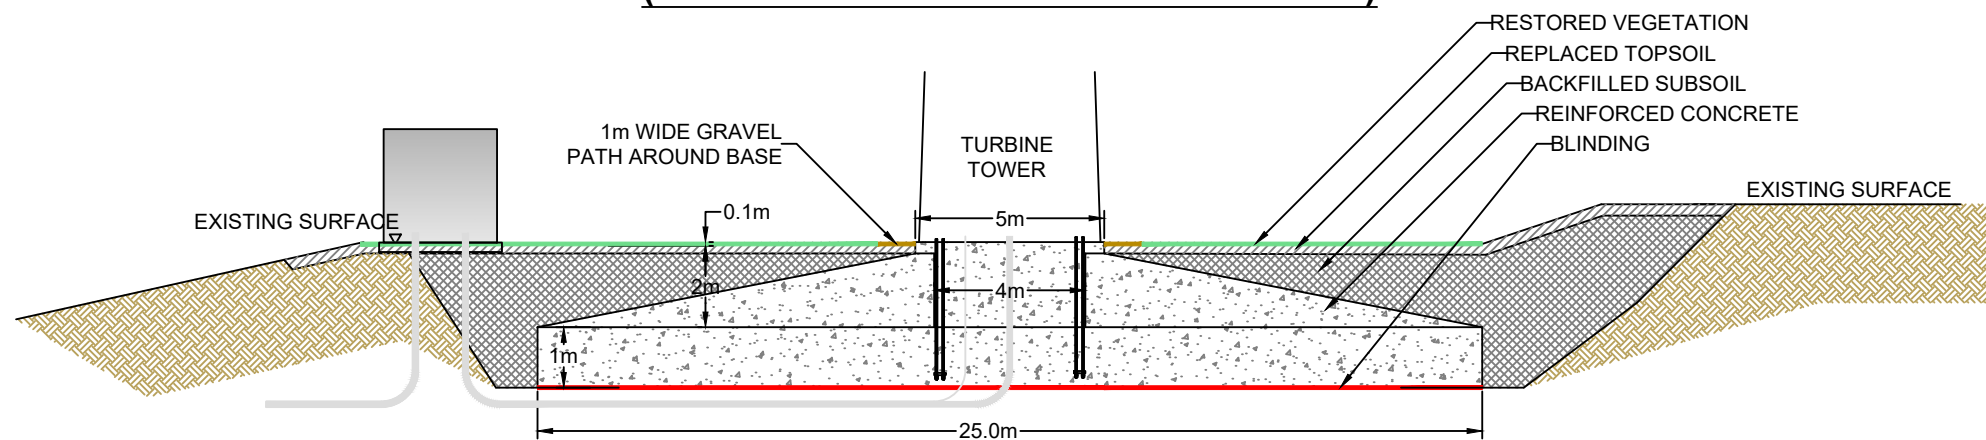

INDICATIVE TURBINE FOUNDATION SECTION



Scale 1:200

0		10/23	IG	TD
Rev	Amendments	Date	By	Chk



www.slrconsulting.com

Client
Vattenfall

Project
Aultmore Wind Farm Redesign

Figure Title
Indicative Turbine Foundation

Scale
1:200 @ A3

SLR Project No.
404.V03640.00016

Designed	Drawn	Checked	Authorised
	IG	TD	

Date	Date	Date	Date
	10/23	10/23	

Figure Number	Rev.
Figure 2.3a	0