


**INDICATIVE TURBINE FOUNDATION LAYOUT PLAN  
(DEPENDENT ON GROUND CONDITIONS)**



**INDICATIVE PILED TURBINE FOUNDATION SECTION**

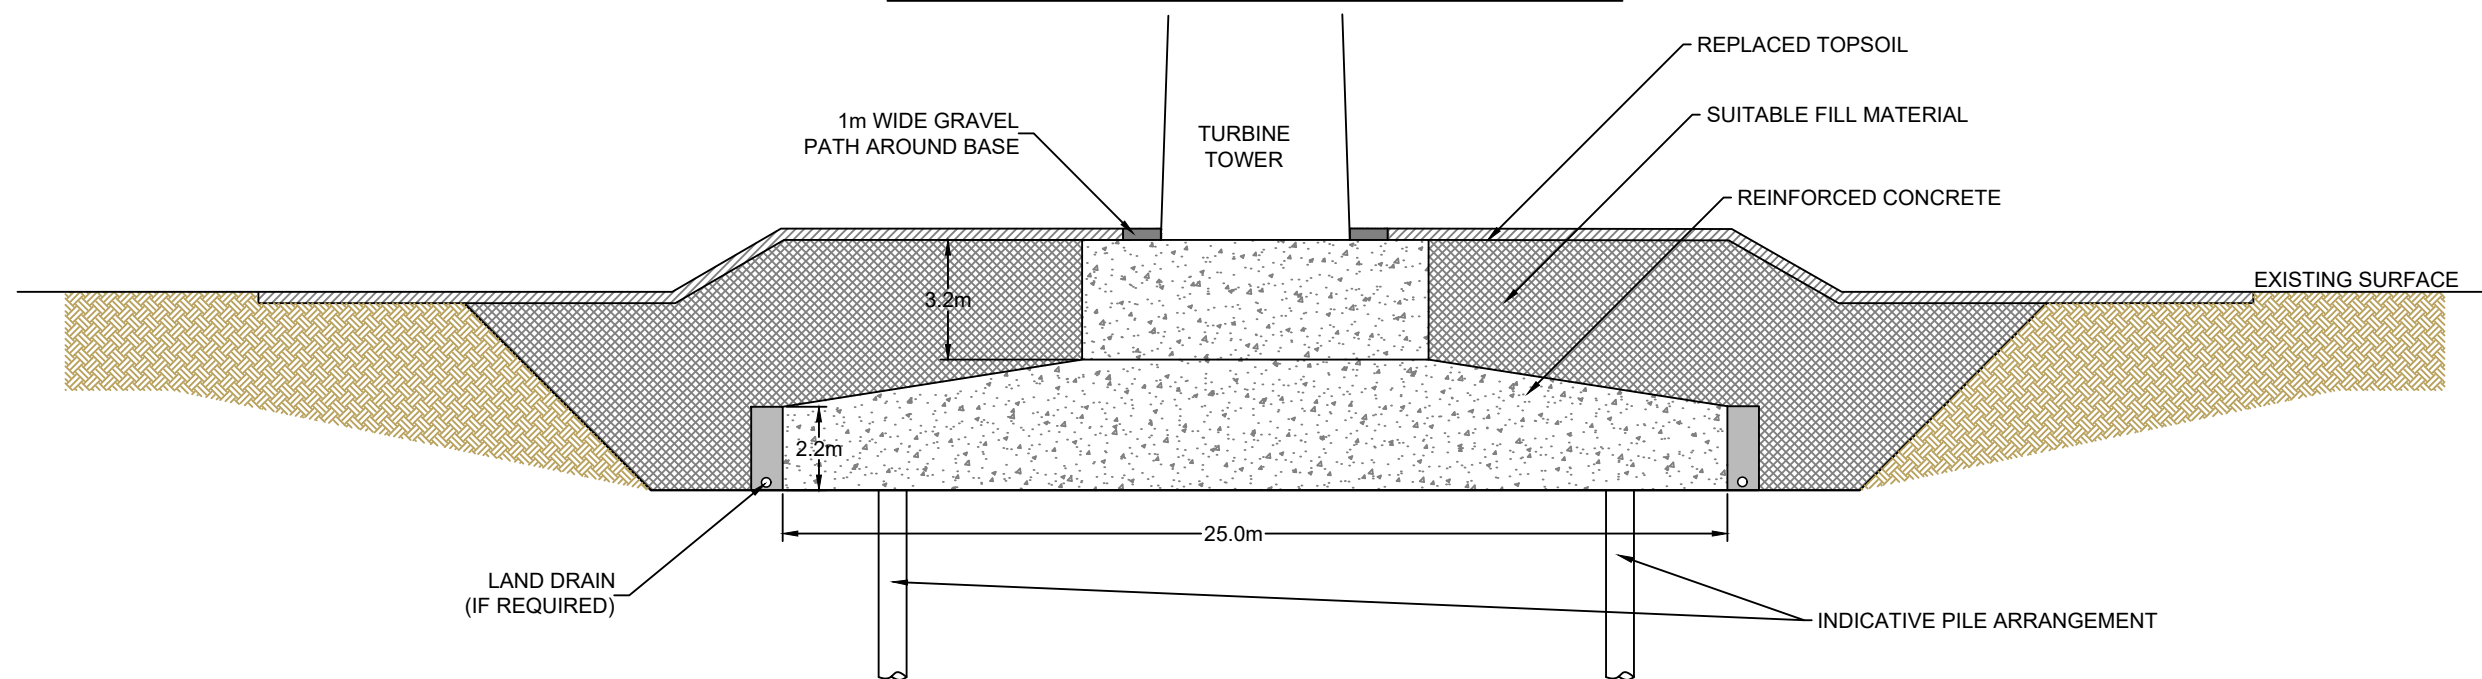

Scale 1:200

**Notes:**

1. Foundations over an area of around 25.0m x 25.0m would be laid.
2. The area of ground excavated for each foundation will vary to accommodate access for construction and for any foundation preparatory works.

**Legend:**

0		10/23	IG	TD
Rev	Amendments	Date	By	Chk



www.slrconsulting.com

Client  
**Vattenfall**

Project  
**Aultmore Wind Farm Redesign**

Figure Title  
**Indicative Turbine Piled Foundation**

Scale  
**1:200 @ A3**

SLR Project No.  
**404.V03640.00016**

Designed	Drawn	Checked	Authorised
	IG	TD	

Date	Date	Date	Date
	10/23	10/23	

Figure Number	Rev.
<b>Figure 2.3b</b>	<b>0</b>