



Notes:

1. This drawing is indicative only and is subject to change at the detailed design stage.
2. All dimensions in mm.

Legend:

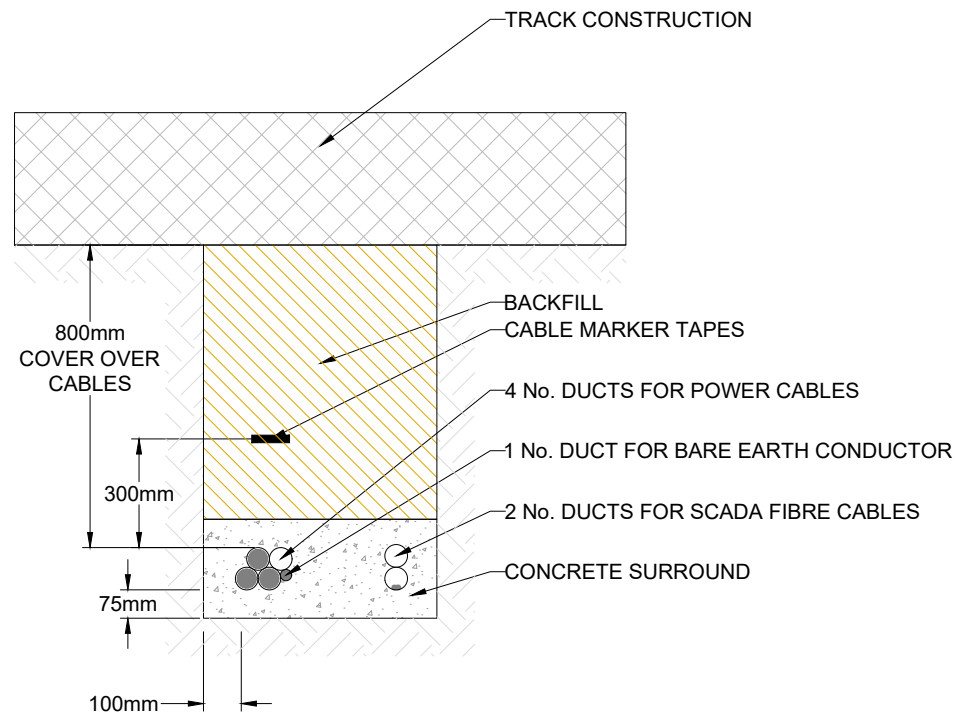


SINGLE CIRCUIT

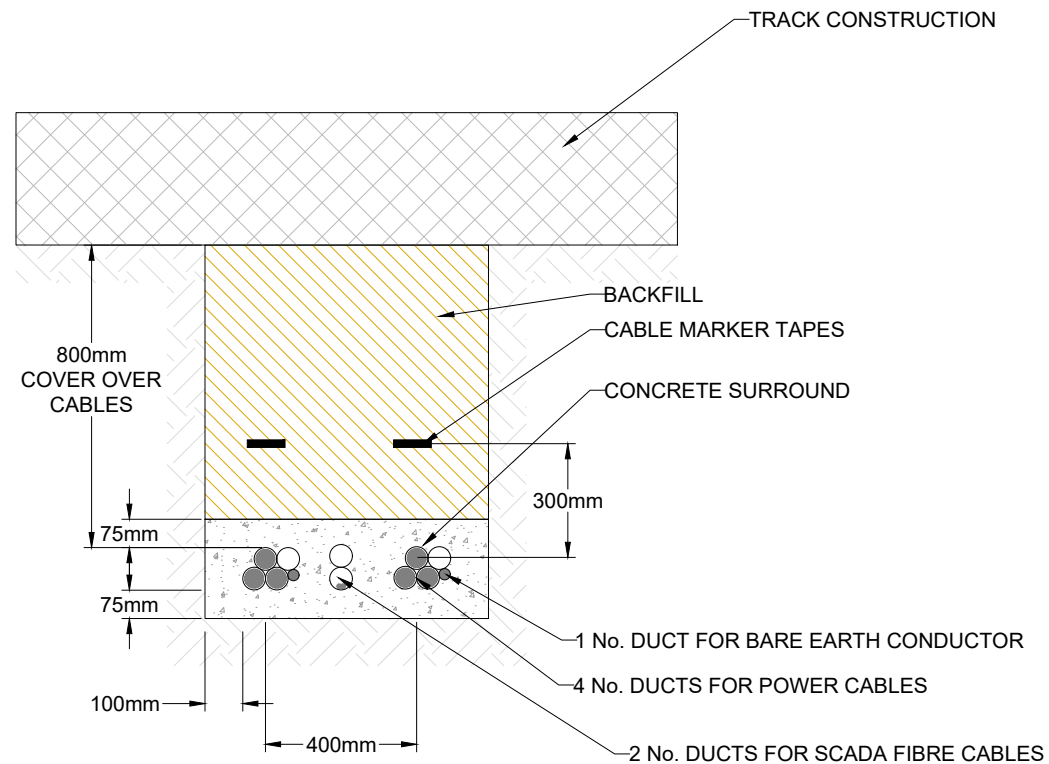


DOUBLE CIRCUIT

TYPICAL SECTION THROUGH TRACK CROSSING CABLE TRENCH

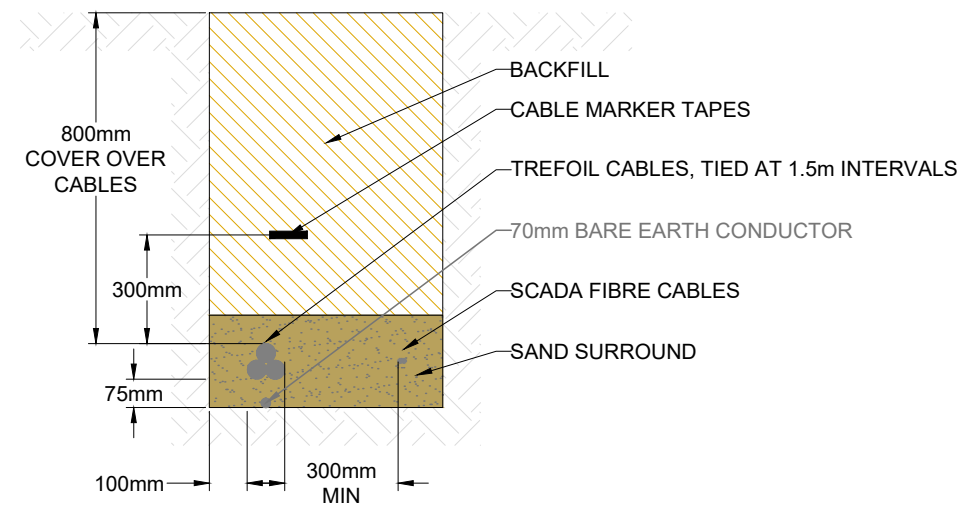

SINGLE CIRCUIT

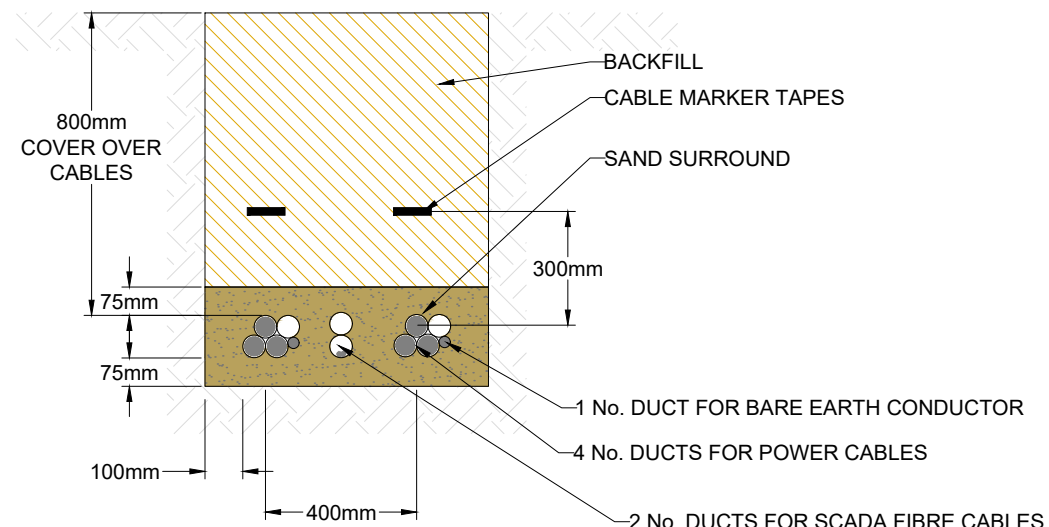

DOUBLE CIRCUIT

TYPICAL SECTION THROUGH CABLE TRENCH



Scale 1:20

0		10/23	IG	TD
Rev	Amendments	Date	By	Chk



www.slrconsulting.com

Client
Vattenfall

Project
Aultmore Wind Farm Redesign

Figure Title
Indicative Cable Trench Details

Scale
1:20 @ A3

SLR Project No.
404.V03640.00016

Designed	Drawn	Checked	Authorised
	IG	TD	
Date	Date	Date	Date
	10/23	10/23	

Figure Number	Rev.
Figure 2.7	0