



PLAN VIEW
SCALE 1:250

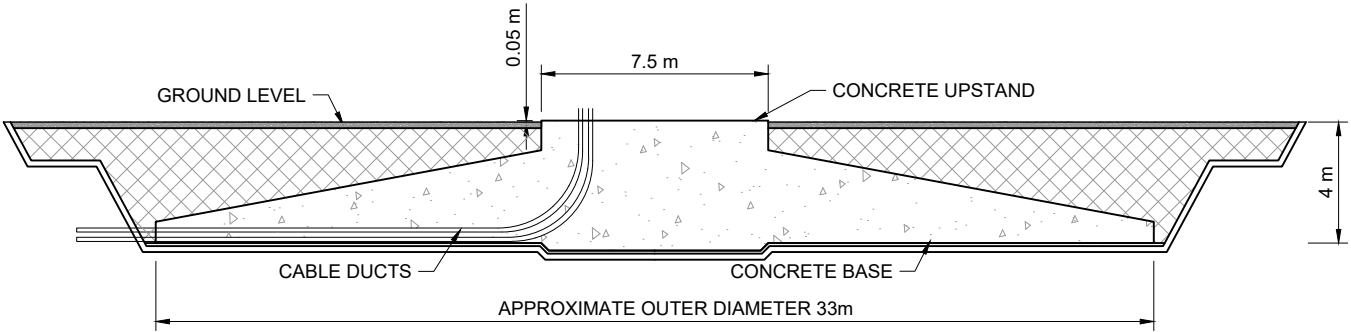

SECTION A-A
SCALE 1:250

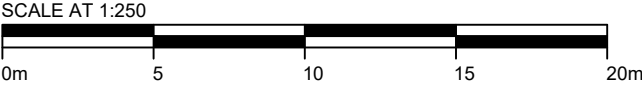

LEGAL: NATURAL POWER CONSULTANTS LTD TAKE NO RESPONSIBILITY FOR THE ACCURACY OF DATA PROVIDED BY THIRD PARTIES.

NOTES:

1. THIS IS A TYPICAL ARRANGEMENT ONLY AND NOT FOR CONSTRUCTION.

| | | | | | |
|-----|---------------|----|----|-----|----------|
| A | INITIAL ISSUE | MH | MB | JS | 05/07/24 |
| REV | DESCRIPTION | BY | CH | APP | DATE |

CLIENT:
VATTENFALL

NATURAL POWER CONSULTANTS LTD.
120 BATH STREET
SECOND FLOOR
GLASGOW
G2 2EN
SCOTLAND,UK
TEL: +44 (0) 1786 542 300
WWW.NATURALPOWER.COM



| | |
|----------------------|----------------------|
| IFS DOC NO.: 1356557 | IFS ACTIVITY: 80.830 |
| SCALE: 1:250 @ A3 | SHEET NO.: 1 OF 1 |

STATUS: **FOR INFORMATION**

PROJECT: SOUTH KYLE II WIND FARM

DRAWING TITLE: FIGURE 3.2
INDICATIVE TURBINE FOUNDATION

| | |
|-----------------------------|-------------------|
| DRAWING NO.: 14805_DET_3002 | REVISION A |
|-----------------------------|-------------------|