


TYPICAL NEW ACCESS TRACK SECTION

SCALE 1:100

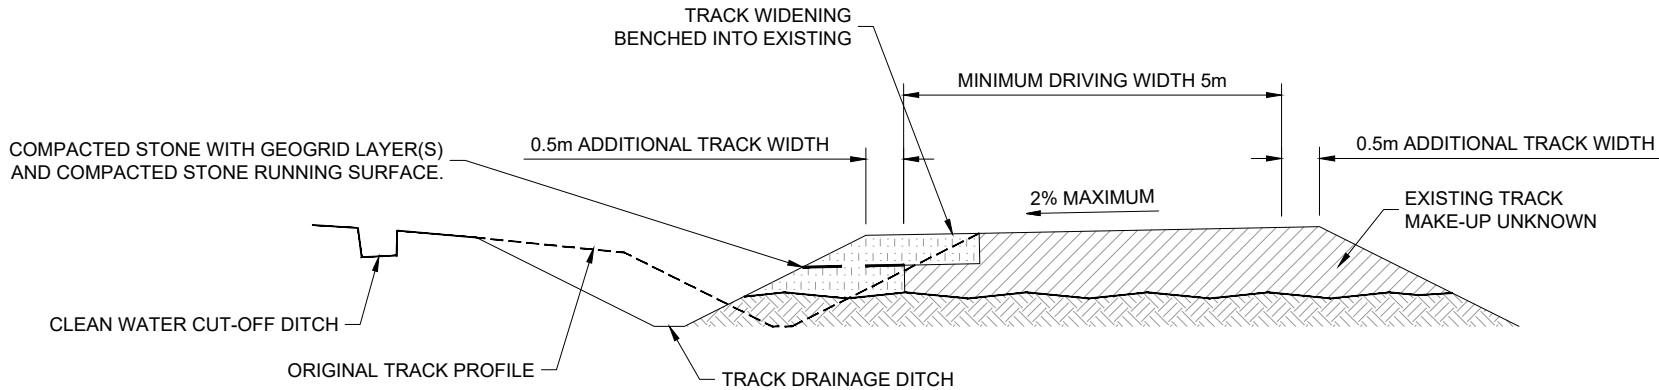

TYPICAL EXISTING ACCESS TRACK WIDENING SECTION

SCALE 1:100



LEGAL: NATURAL POWER CONSULTANTS LTD TAKE NO RESPONSIBILITY FOR THE ACCURACY OF DATA PROVIDED BY THIRD PARTIES.

NOTES:

1. ALL DIMENSIONS ARE IN METRES UNLESS OTHERWISE STATED.

A	INITIAL ISSUE	MH	MB	JS	05/07/24
REV	DESCRIPTION	BY	CH	APP	DATE

CLIENT: **VATTENFALL**

NATURAL POWER CONSULTANTS LTD.
120 BATH STREET
SECOND FLOOR
GLASGOW
G2 2EN
SCOTLAND,UK
TEL: +44 (0) 1786 542 300
WWW.NATURALPOWER.COM



IFS DOC NO.: 1356560	IFS ACTIVITY: 80.830
SCALE: 1:100 @ A3	SHEET NO.: 1 OF 2

STATUS: **FOR INFORMATION**

PROJECT: SOUTH KYLE II WIND FARM

DRAWING TITLE: FIGURE 3.5
INDICATIVE ACCESS TRACK

DRAWING NO.: 14805_DET_3005	REVISION A
-----------------------------	-------------------