


COMPOUND LAYOUT
SCALE 1:750



SIDE ELEVATION
SCALE 1:750

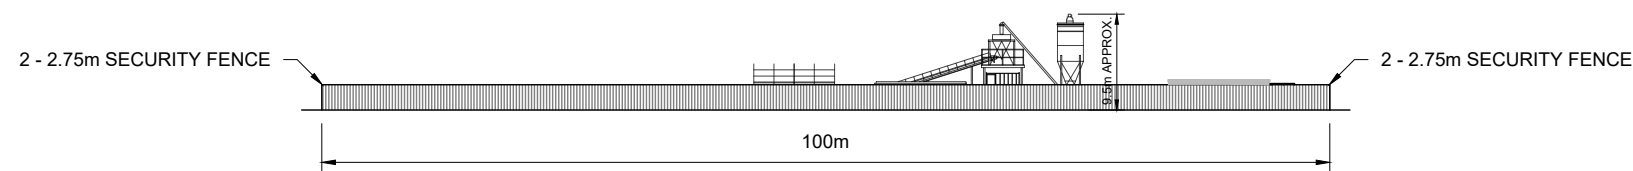

LEGAL: NATURAL POWER CONSULTANTS LTD TAKE NO RESPONSIBILITY FOR THE ACCURACY OF DATA PROVIDED BY THIRD PARTIES.

NOTES:

1. THIS IS A TYPICAL ARRANGEMENT ONLY AND NOT FOR CONSTRUCTION.

B	COMPOUND SIZE UPDATED	MH	MB	JS	04/10/24
A	INITIAL ISSUE	MH	MB	JS	05/07/24
REV	DESCRIPTION	BY	CH	APP	DATE

CLIENT:

VATTENFALL 

NATURAL POWER CONSULTANTS LTD.
120 BATH STREET
SECOND FLOOR
GLASGOW
G2 2EN
SCOTLAND,UK
TEL: +44 (0) 1786 542 300
WWW.NATURALPOWER.COM



IFS DOC NO.: 1356564	IFS ACTIVITY: 80.830
SCALE: 1:750 @ A3	SHEET NO.: 1 OF 1

STATUS: **FOR INFORMATION**

PROJECT: SOUTH KYLE II WIND FARM

DRAWING TITLE: FIGURE 3.9
INDICATIVE CONSTRUCTION COMPOUND
AND BATCHING PLANT

DRAWING NO.: 14805_DET_3009	REVISION B
-----------------------------	-------------------