

Project:
**South Kyle II Wind Farm,
East Ayrshire**

Title:
**Figure 6.7: Fish Survey
Locations and Results
(Page 1 of 3)**

Key

Site boundary

Proposed turbine

Proposed crane hardstanding

Existing track (to be upgraded)

Proposed new track

Proposed substation and battery storage

Proposed temporary construction compound

Proposed borrow pit

Watercourses and waterbodies

Fish habitat survey area

Electrofishing and macroinvertebrate survey location

© Crown Copyright 2025. All rights reserved. Ordnance Survey Licence
AC0000808122.

Scale @ A3: 1:30,000

Coordinate System: British National Grid

00.511.52 km

N


Date: 31-03-25	Prepared by: AC	Checked by: LC
Ref: GB201396_M_123_B	Layout: 280923_11t_A	

Drawing by:
The Natural Power Consultants Limited
The Green House
Forrest Estate, Dalry
Castle Douglas, DG7 3XS, UK
Tel: +44 (0)1644 430008
Fax: +44 (0)845 299 1236
Email: sayhello@naturalpower.com
www.naturalpower.com

natural
power

VATTENFALL

Notes: a) Information on this plan is directly reproduced from digital and other material from different sources. Minor discrepancies may therefore occur. Where further clarification is considered necessary, this is noted through the use of text boxes on the plan itself. b) For the avoidance of doubt and unless otherwise stated: 1. this plan should be used for identification purposes only, unless otherwise stated in accompanying documentation. 2. The Natural Power Consultants Limited accepts no responsibility for the accuracy of data supplied by third parties. 3. The Natural Power Consultants Limited accepts no liability for any use which is made of this plan by a party other than its client. No third party who gains access to this plan shall have any claim against The Natural Power Consultants Limited in respect of its contents. 4. Where a line or feature recorded in the key of this plan is also shown as a line or feature by the Ordnance Survey, and that line or feature is located in a different position on the ground than shown by the Ordnance Survey, then the line or feature shall be deemed to follow the position as existing on the ground.

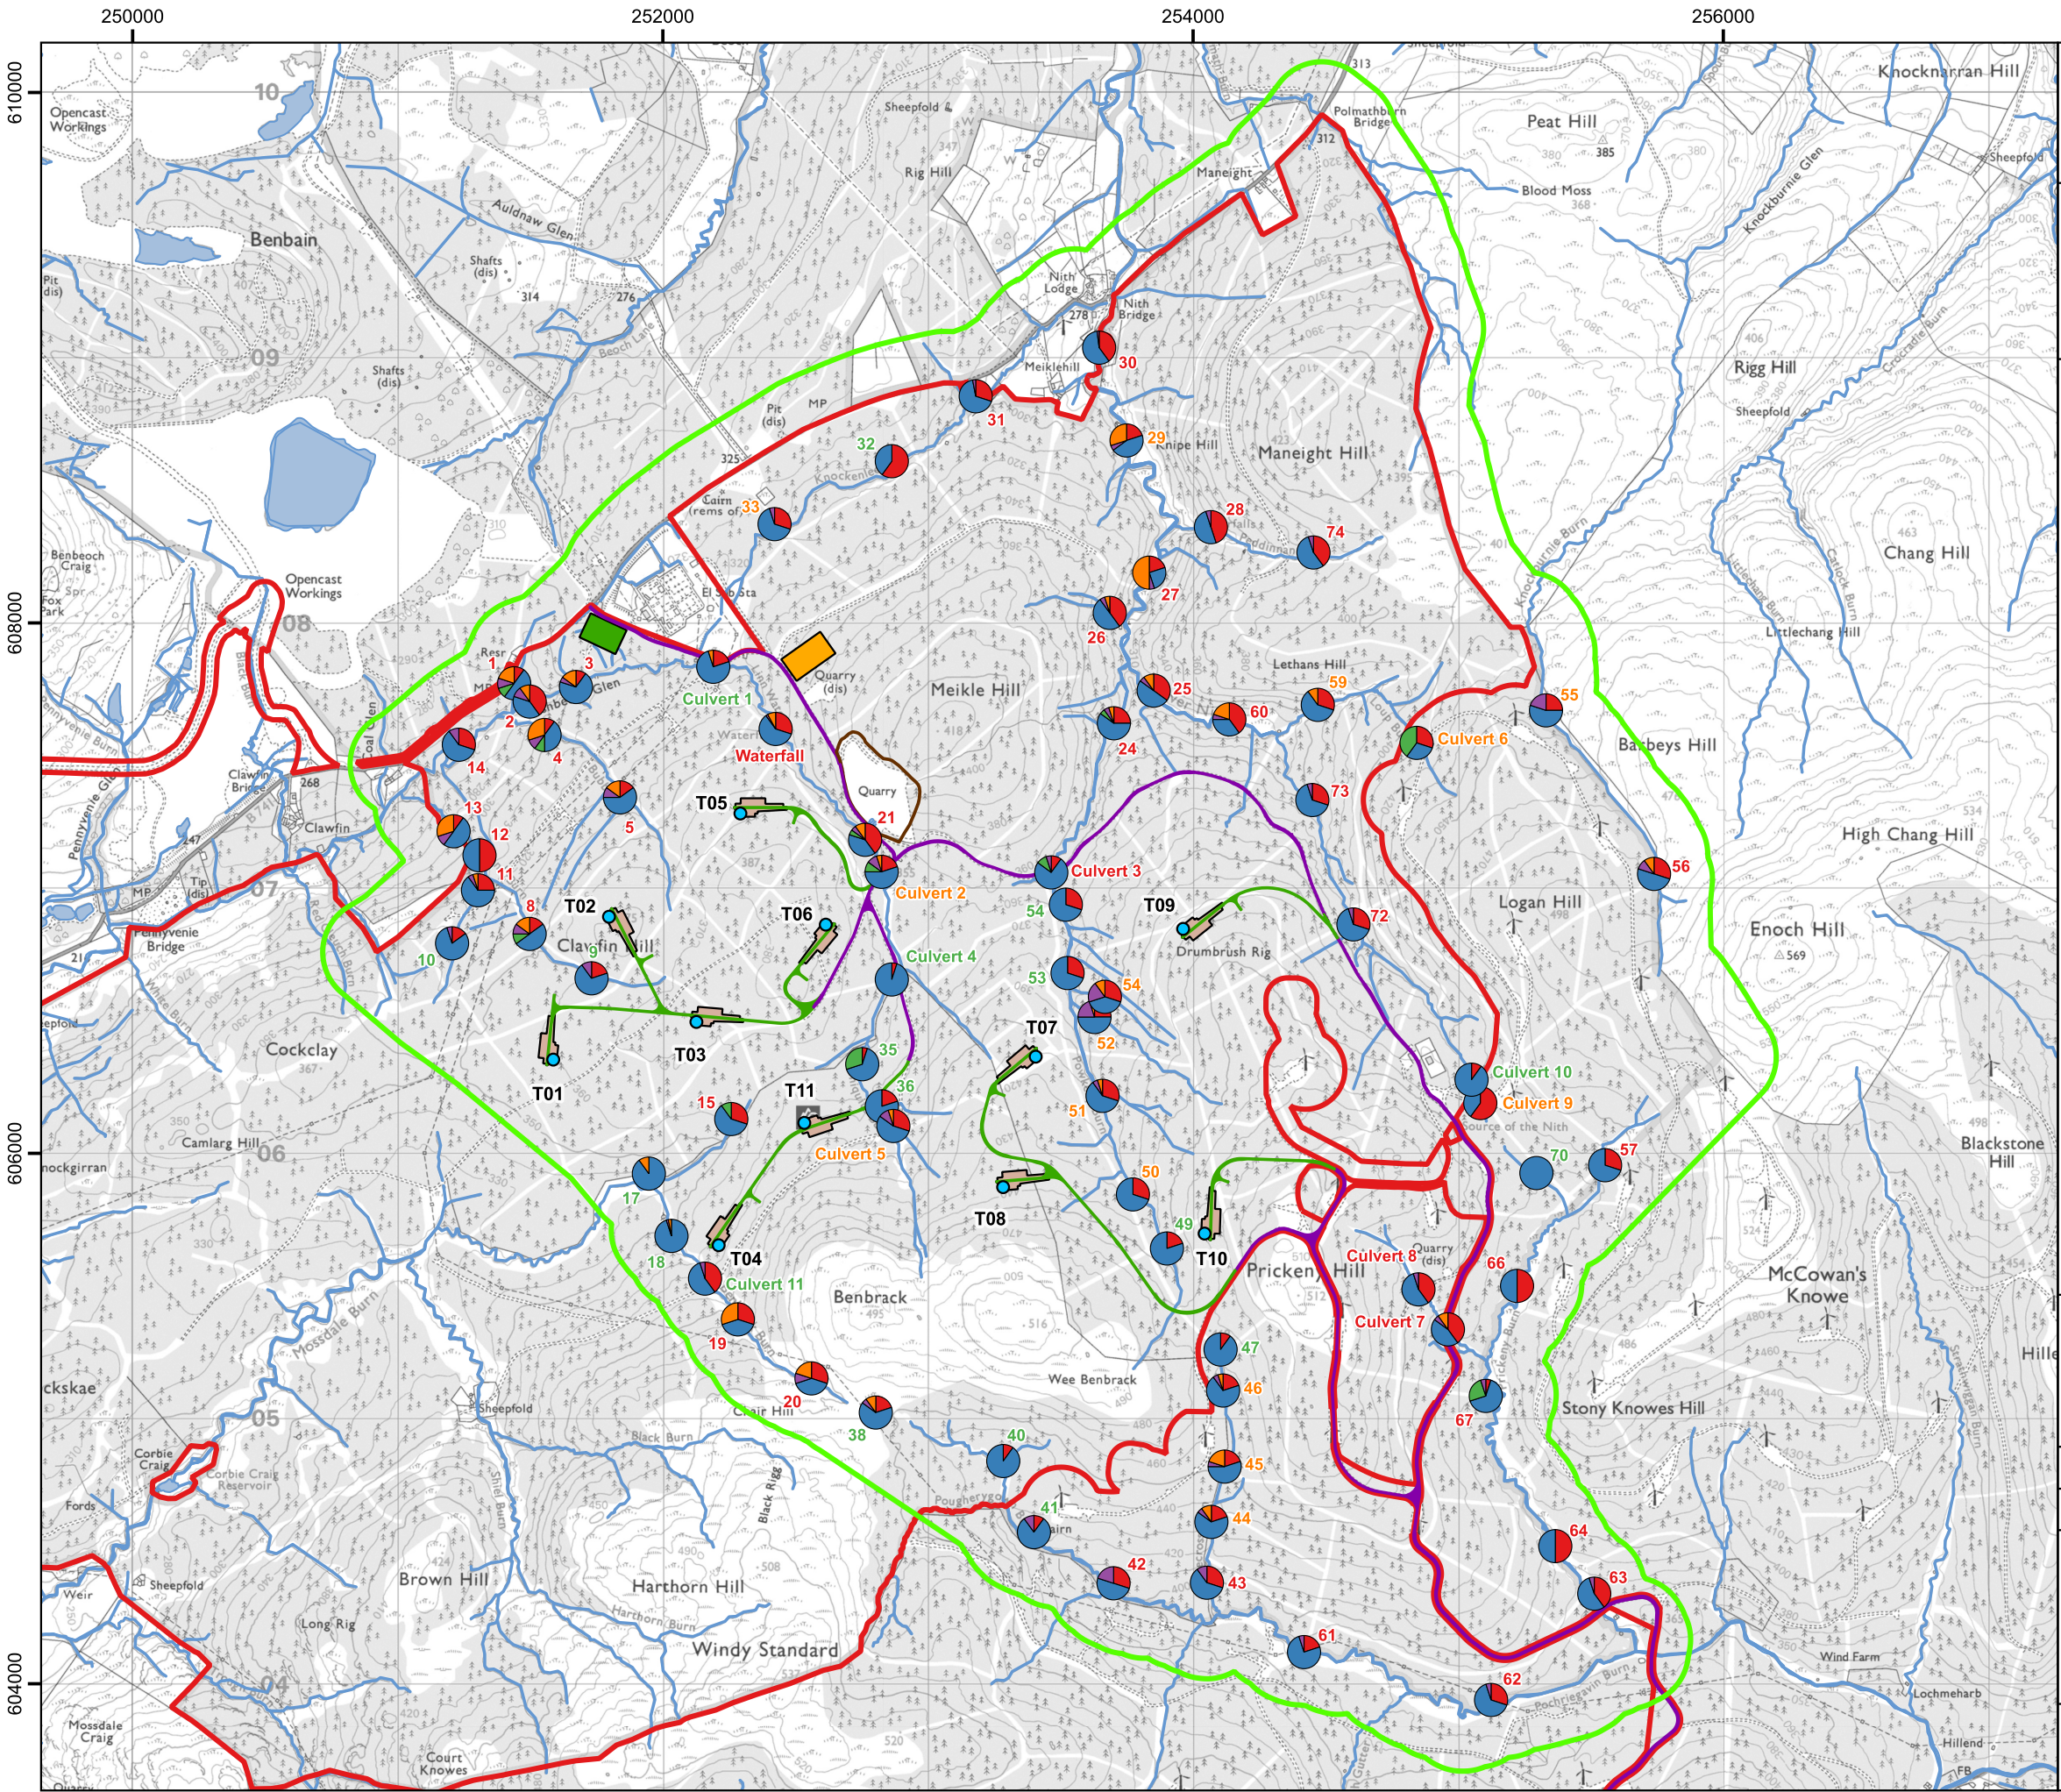

Project:
**South Kyle II Wind Farm,
East Ayrshire**

Title:
**Figure 6.7: Fish Survey
Locations and Results
(Page 2 of 3)**

Key

Site boundary

Proposed turbine

Proposed crane hardstanding

Existing track (to be upgraded)

Proposed new track

Proposed substation and battery storage

Proposed temporary construction compound

Proposed borrow pit

Watercourses and waterbodies

Fish habitat survey area

Flow type

Riffle

Glide

Slack

Pool

Cascade

Flow rate

Low

Medium

High

© Crown Copyright 2025. All rights reserved. Ordnance Survey Licence AC0000808122.

Scale @ A3: 1:25,000

Coordinate System: British National Grid

00.511.52

km

N

Date: 31-03-25

Prepared by: AC

Checked by: LC


Ref: GB201396_M_123_B

Layout: 280923_11t_A

Drawing by:
The Natural Power Consultants Limited
The Green House
Forrest Estate, Dalry
Castle Douglas, DG7 3XS, UK
Tel: +44 (0)1644 430008
Fax: +44 (0)845 299 1236
Email: sayhello@naturalpower.com
www.naturalpower.com

VATTENFALL

Notes: a) Information on this plan is directly reproduced from digital and other material from different sources. Minor discrepancies may therefore occur. Where further clarification is considered necessary, this is noted through the use of text boxes on the plan itself. b) For the avoidance of doubt and unless otherwise stated: 1. this plan should be used for identification purposes only, unless otherwise stated in accompanying documentation. 2. The Natural Power Consultants Limited accepts no responsibility for the accuracy of data supplied by third parties. 3. The Natural Power Consultants Limited accepts no liability for any use which is made of this plan by a party other than its client. No third party who gains access to this plan shall have any claim against The Natural Power Consultants Limited in respect of its contents. 4. Where a line or feature recorded in the key of this plan is also shown as a line or feature by the Ordnance Survey, and that line or feature is located in a different position on the ground than shown by the Ordnance Survey, then the line or feature shall be deemed to follow the position as existing on the ground.

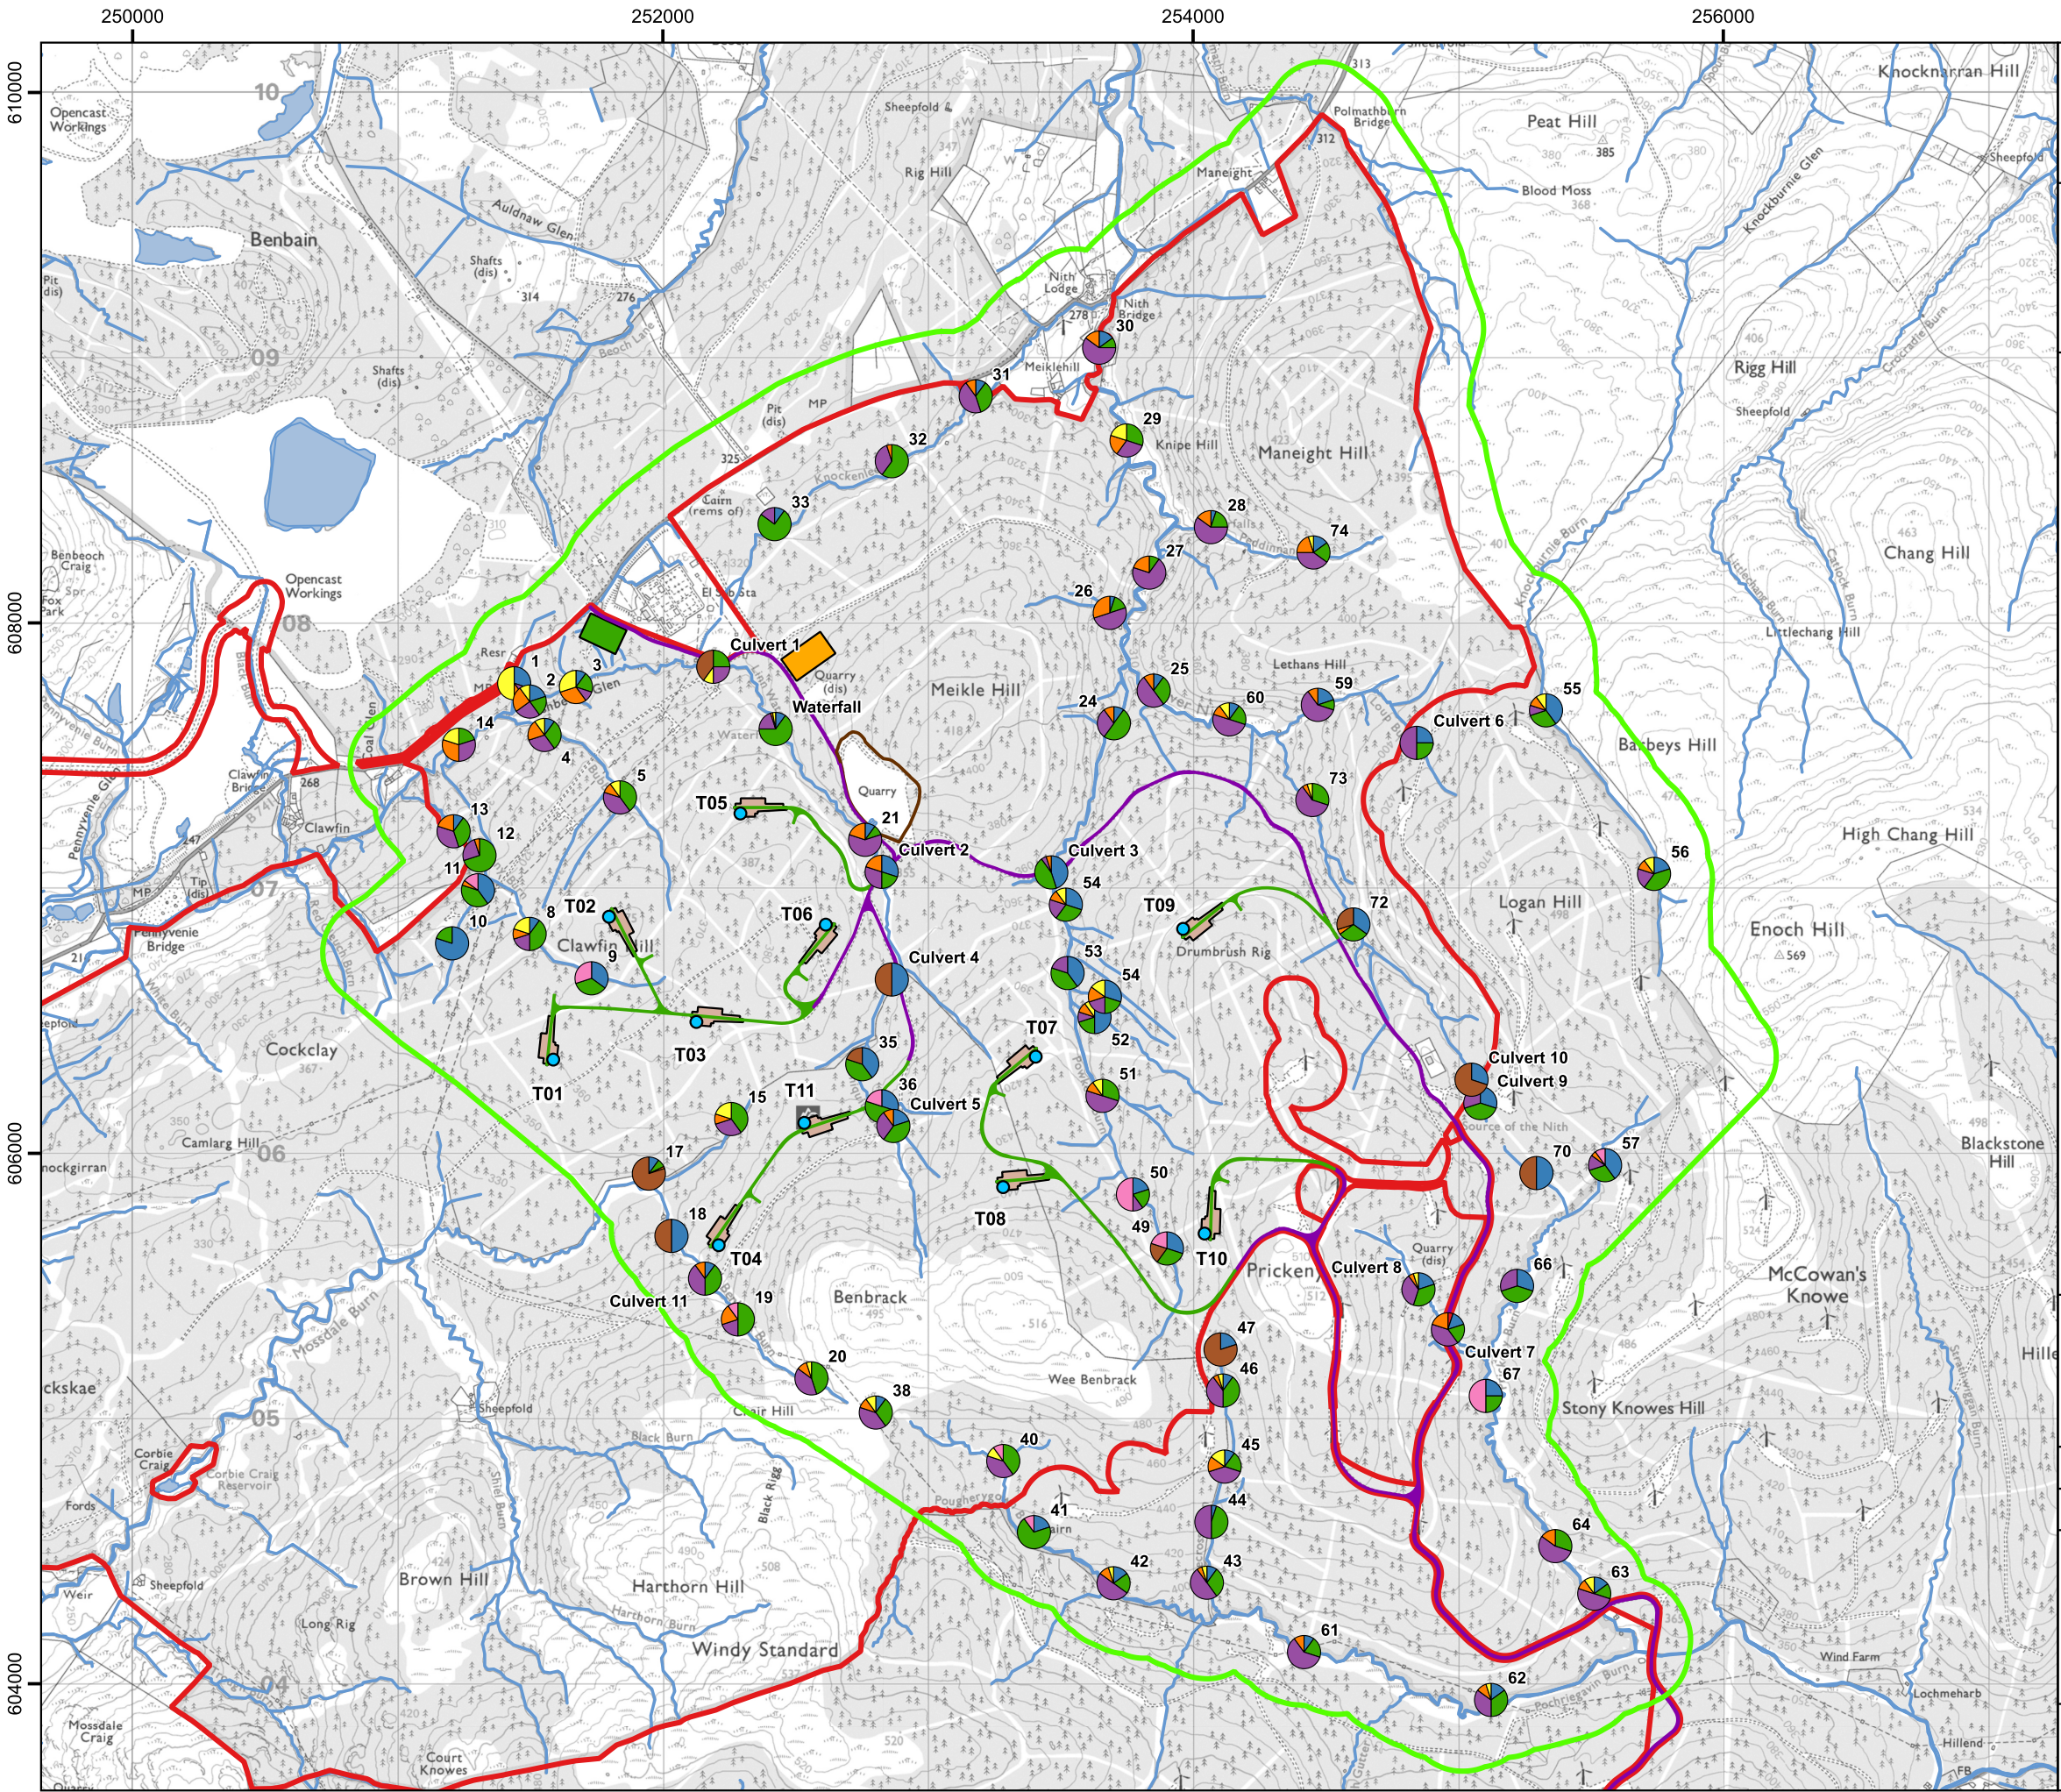

Project:
**South Kyle II Wind Farm,
East Ayrshire**

Title:
**Figure 6.7: Fish Survey
Locations and Results
(Page 3 of 3)**

Key

Site boundary

Proposed turbine

Proposed crane hardstanding

Existing track (to be upgraded)

Proposed new track

Proposed substation and battery storage

Proposed temporary construction compound

Proposed borrow pit

Watercourses and waterbodies

Fish habitat survey area

Substrate type

Sand

Gravel

Pebble

Cobble

Boulder

Bedrock

Silt

Clay

© Crown Copyright 2025. All rights reserved. Ordnance Survey Licence AC0000808122.

Scale @ A3: 1:25,000

Coordinate System: British National Grid

00.511.52

km

N

Date: 31-03-25

Prepared by: AC

Checked by: LC

Ref: GB201396_M_123_B

Layout: 280923_11t_A

Drawing by:
The Natural Power Consultants Limited
The Green House
Forrest Estate, Dalry
Castle Douglas, DG7 3XS, UK
Tel: +44 (0)1644 430008
Fax: +44 (0)845 299 1236
Email: sayhello@naturalpower.com
www.naturalpower.com

VATTENFALL

Notes: a) Information on this plan is directly reproduced from digital and other material from different sources. Minor discrepancies may therefore occur. Where further clarification is considered necessary, this is noted through the use of text boxes on the plan itself. b) For the avoidance of doubt and unless otherwise stated: 1. this plan should be used for identification purposes only, unless otherwise stated in accompanying documentation. 2. The Natural Power Consultants Limited accepts no responsibility for the accuracy of data supplied by third parties. 3. The Natural Power Consultants Limited accepts no liability for any use which is made of this plan by a party other than its client. No third party who gains access to this plan shall have any claim against The Natural Power Consultants Limited in respect of its contents. 4. Where a line or feature recorded in the key of this plan is also shown as a line or feature by the Ordnance Survey, and that line or feature is located in a different position on the ground than shown by the Ordnance Survey, then the line or feature shall be deemed to follow the position as existing on the ground.