



DO NOT SCALE

NOTES



1. PALISADE SECURITY GATE & FENCING AROUND PERIMETER OF SITE.
2. AIR CONDITIONING VENTS SHOWN ARE INDICATIVE ONLY FOR PLANNING PURPOSES. FINAL NUMBER AND LOCATIONS WILL DEPEND ON FINAL BUILDING DESIGNS.

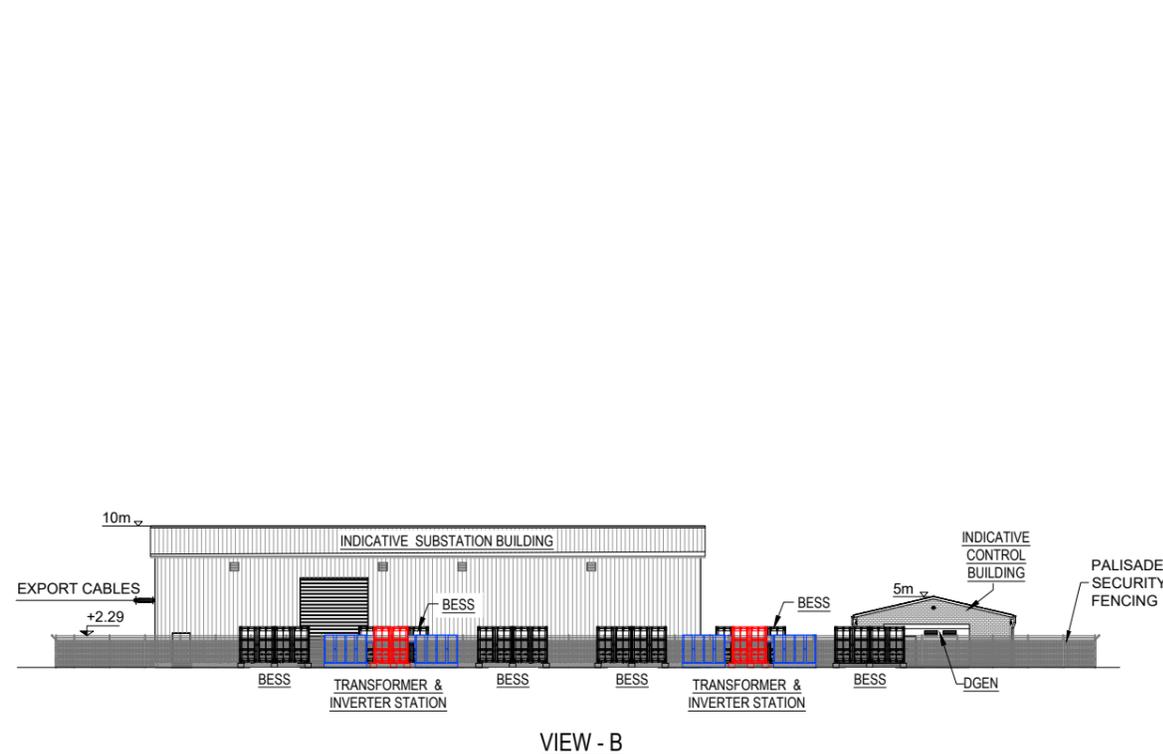

VIEW - B

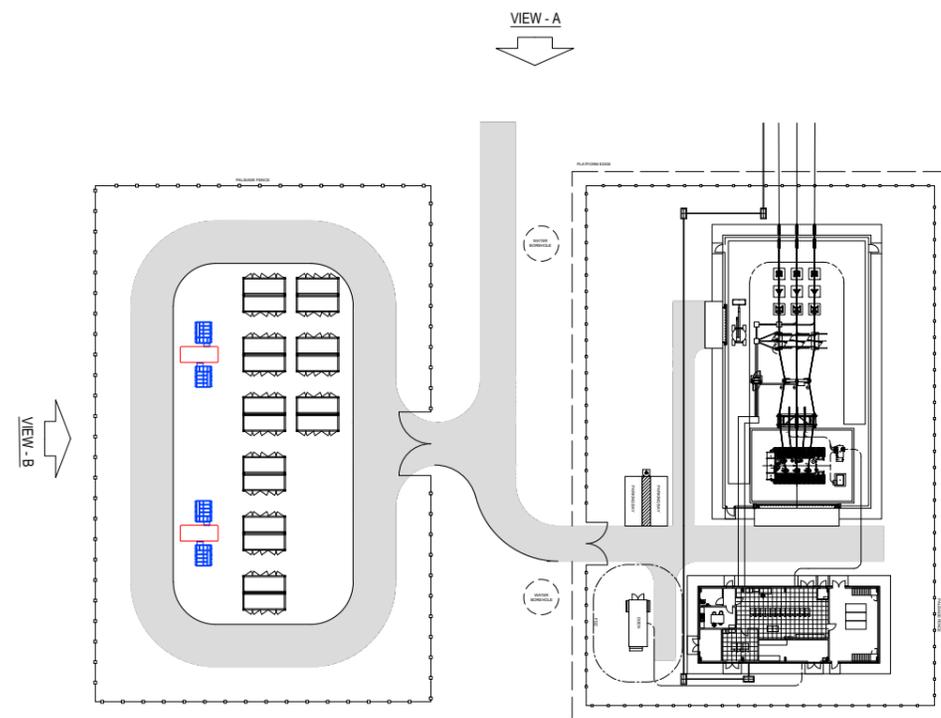

KEY PLAN

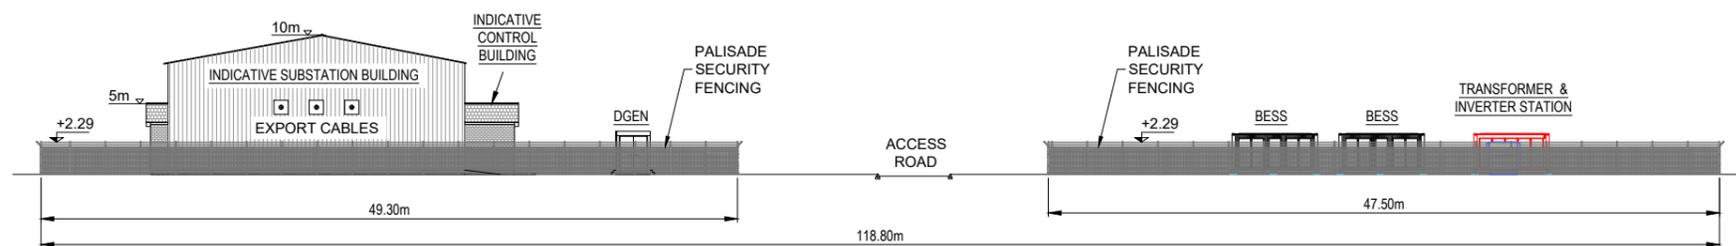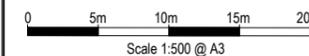

VIEW - A

P0	FIRST ISSUE	PMcG	SM	SM	30.10.23
----	-------------	------	----	----	----------

Rev	Description	By	CHK'd	App'd	Date
-----	-------------	----	-------	-------	------

Job Title
AULTMORE WIND FRAM REDESIGN

Dwg Title
INDICATIVE SUBSTATION & BESS PROFILE VIEWS



St Vincent Plaza, 319 St Vincent Street, Glasgow, G2 5LP
tel: +44 (0) 141 227 1700 www.woodplc.com

Scale	1:500	Date	OCTOBER 2023	Size	A3
Drawn	PMcG	Checked	SM	Approved	SM

Status
PRELIMINARY

Drawing No.	FIGURE 2.8	Revision	P0
-------------	------------	----------	----