


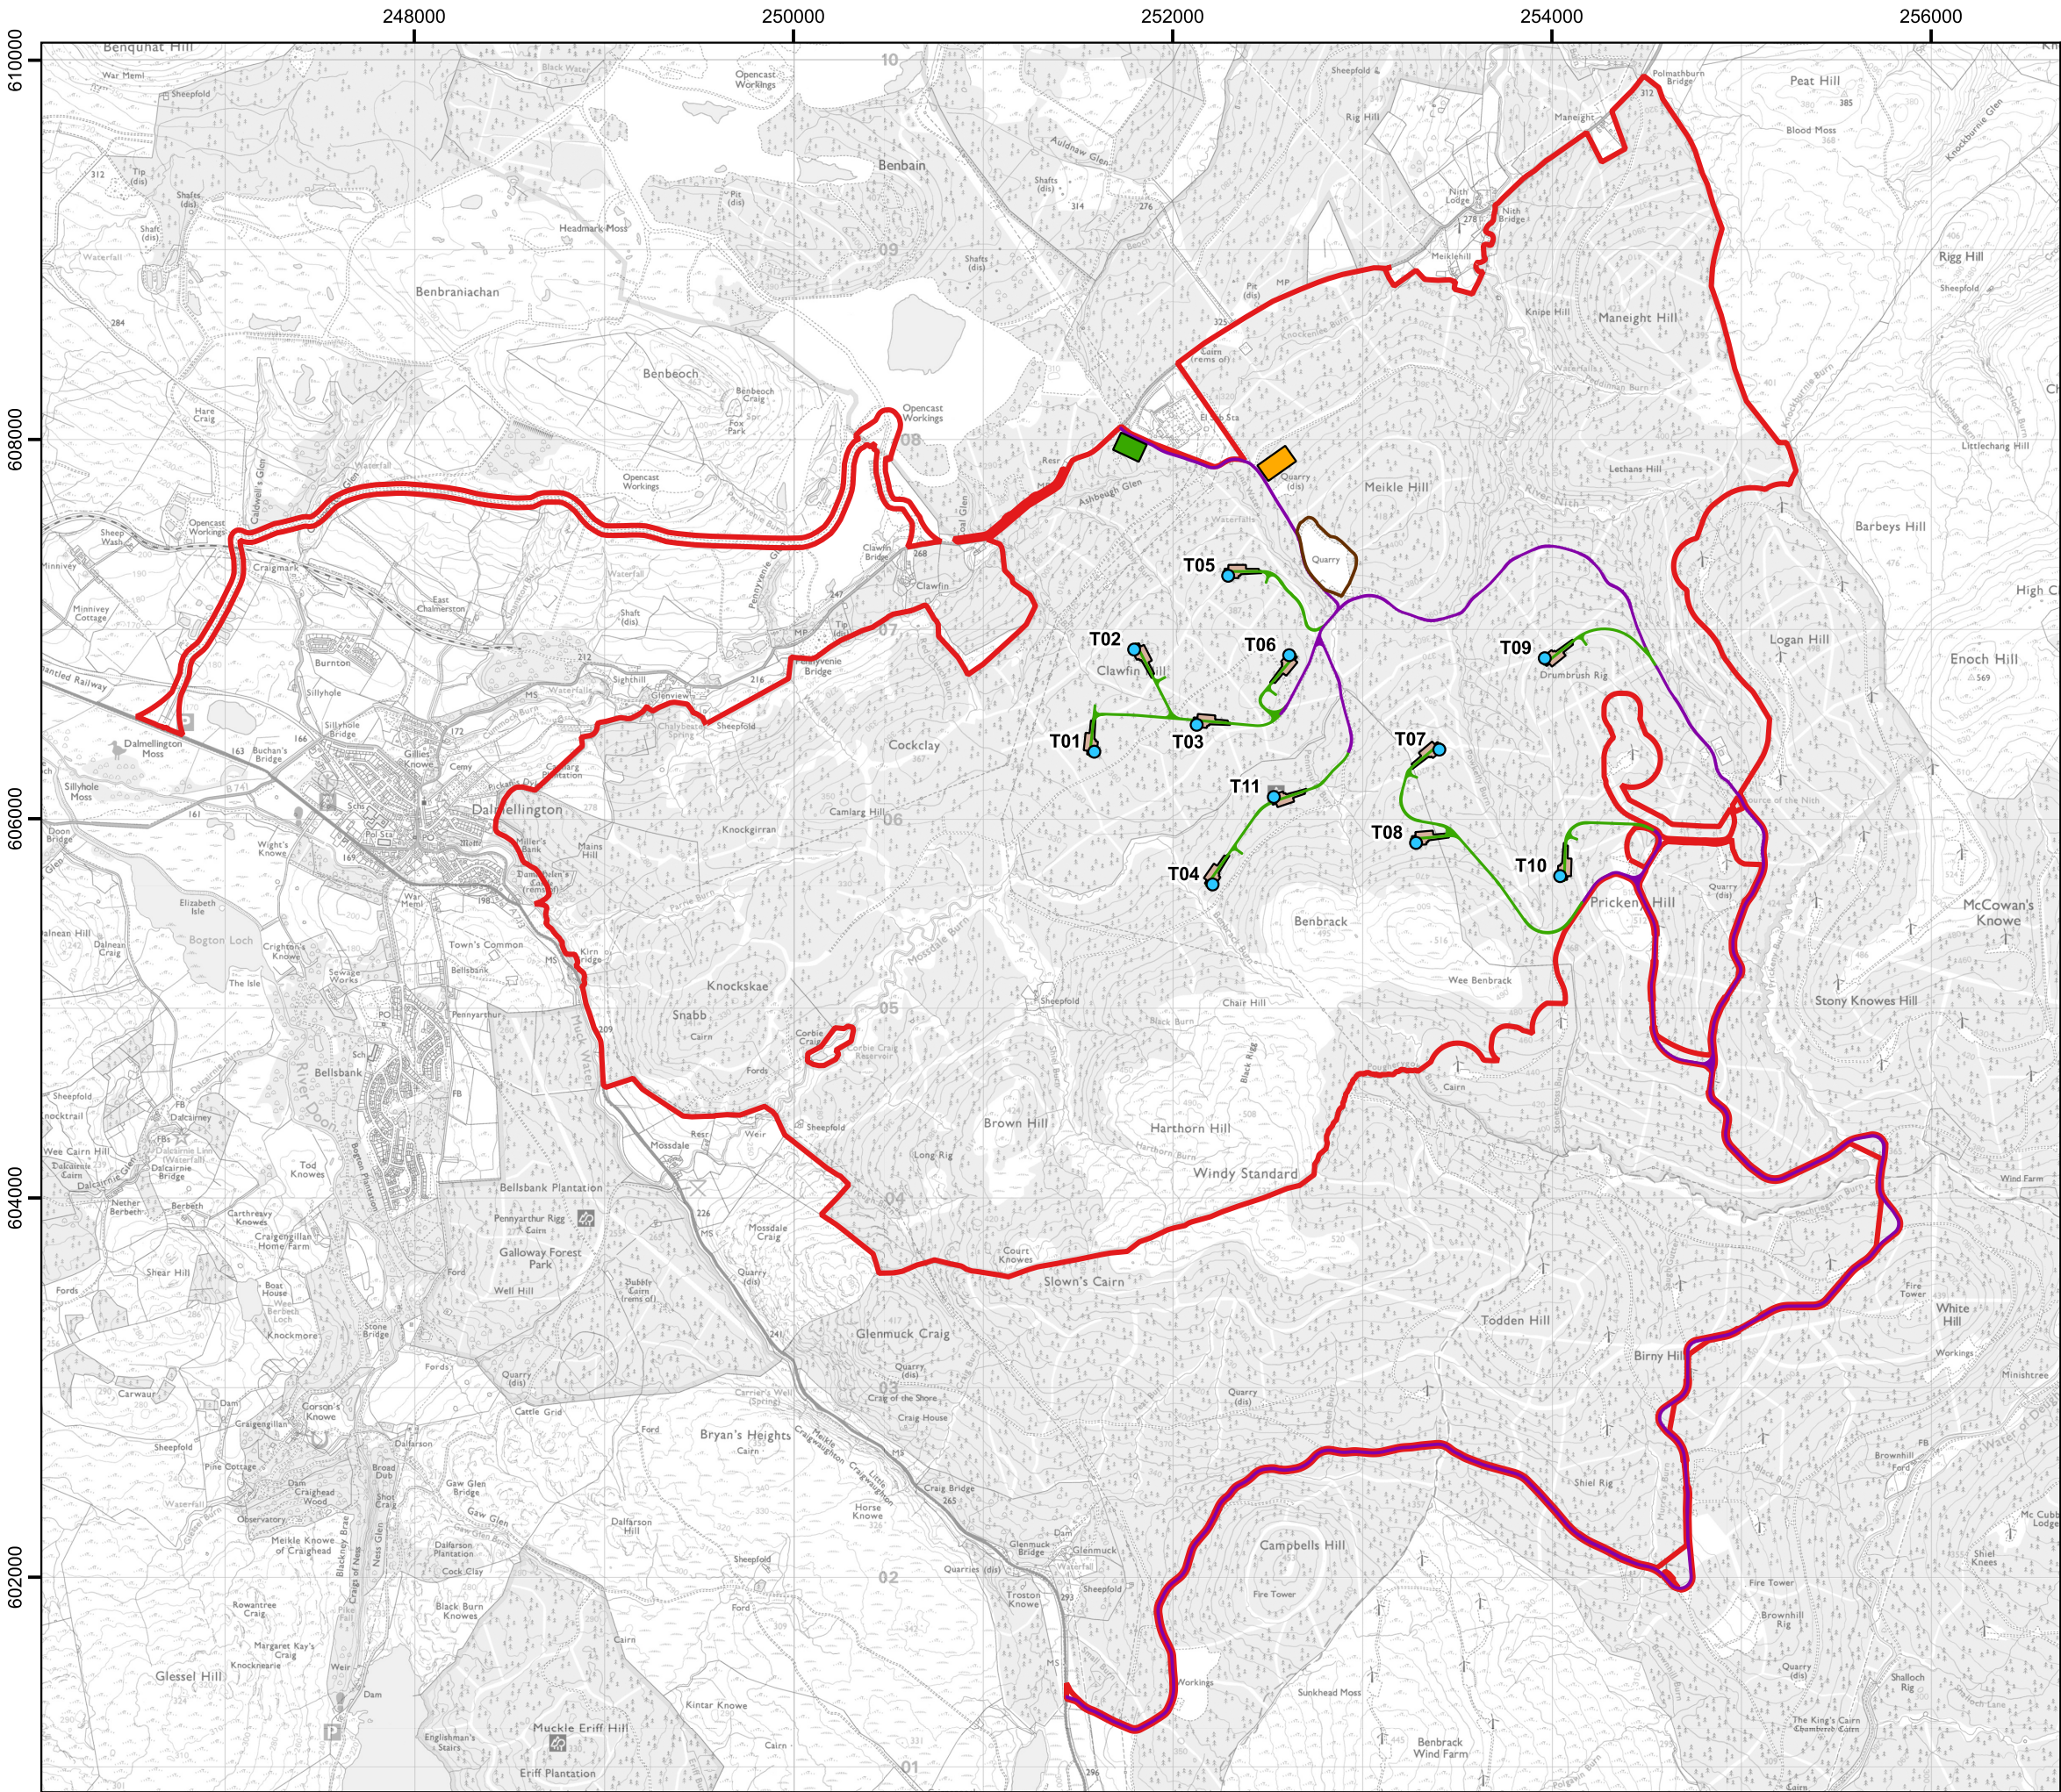

Project:
**South Kyle II Wind Farm,
East Ayrshire**

Title:
Figure 1.1: Site Layout

Key

- Site boundary
- Proposed turbine
- Proposed crane hardstanding
- Existing track (to be upgraded)
- Proposed new track
- Proposed substation and battery storage
- Proposed temporary construction compound
- Proposed borrow pit

© Crown Copyright 2025. All rights reserved. Ordnance Survey Licence AC0000808122.

Scale @ A3: 1:35,000
Coordinate System: British National Grid

0 0.5 1 1.5 2 km

N

Date: 05-03-25	Prepared by: LG	Checked by: LC
----------------	-----------------	----------------

Ref: GB201396_M_116_J	Layout: 280923_11t_A
-----------------------	----------------------

Drawing by:
The Natural Power Consultants Limited
The Green House
Forrest Estate, Dalry
Castle Douglas, DG7 3XS, UK
Tel: +44 (0)1644 430008
Fax: +44 (0)845 299 1236
Email: sayhello@naturalpower.com
www.naturalpower.com



Notes: a) Information on this plan is directly reproduced from digital and other material from different sources. Minor discrepancies may therefore occur. Where further clarification is considered necessary, this is noted through the use of text boxes on the plan itself. b) For the avoidance of doubt and unless otherwise stated: 1. This plan should be used for identification purposes only, unless otherwise stated in accompanying documentation. 2. The Natural Power Consultants Limited accepts no responsibility for the accuracy of data supplied by third parties. 3. The Natural Power Consultants Limited accepts no liability for any use which is made of this plan by a party other than its client. No third party who gains access to this plan shall have any claim against The Natural Power Consultants Limited in respect of its contents. 4. Where a line or feature recorded in the key of this plan is also shown as a line or feature by the Ordnance Survey, and that line or feature is located in a different position on the ground than shown by the Ordnance Survey, then the line or feature shall be deemed to follow the position as existing on the ground.